
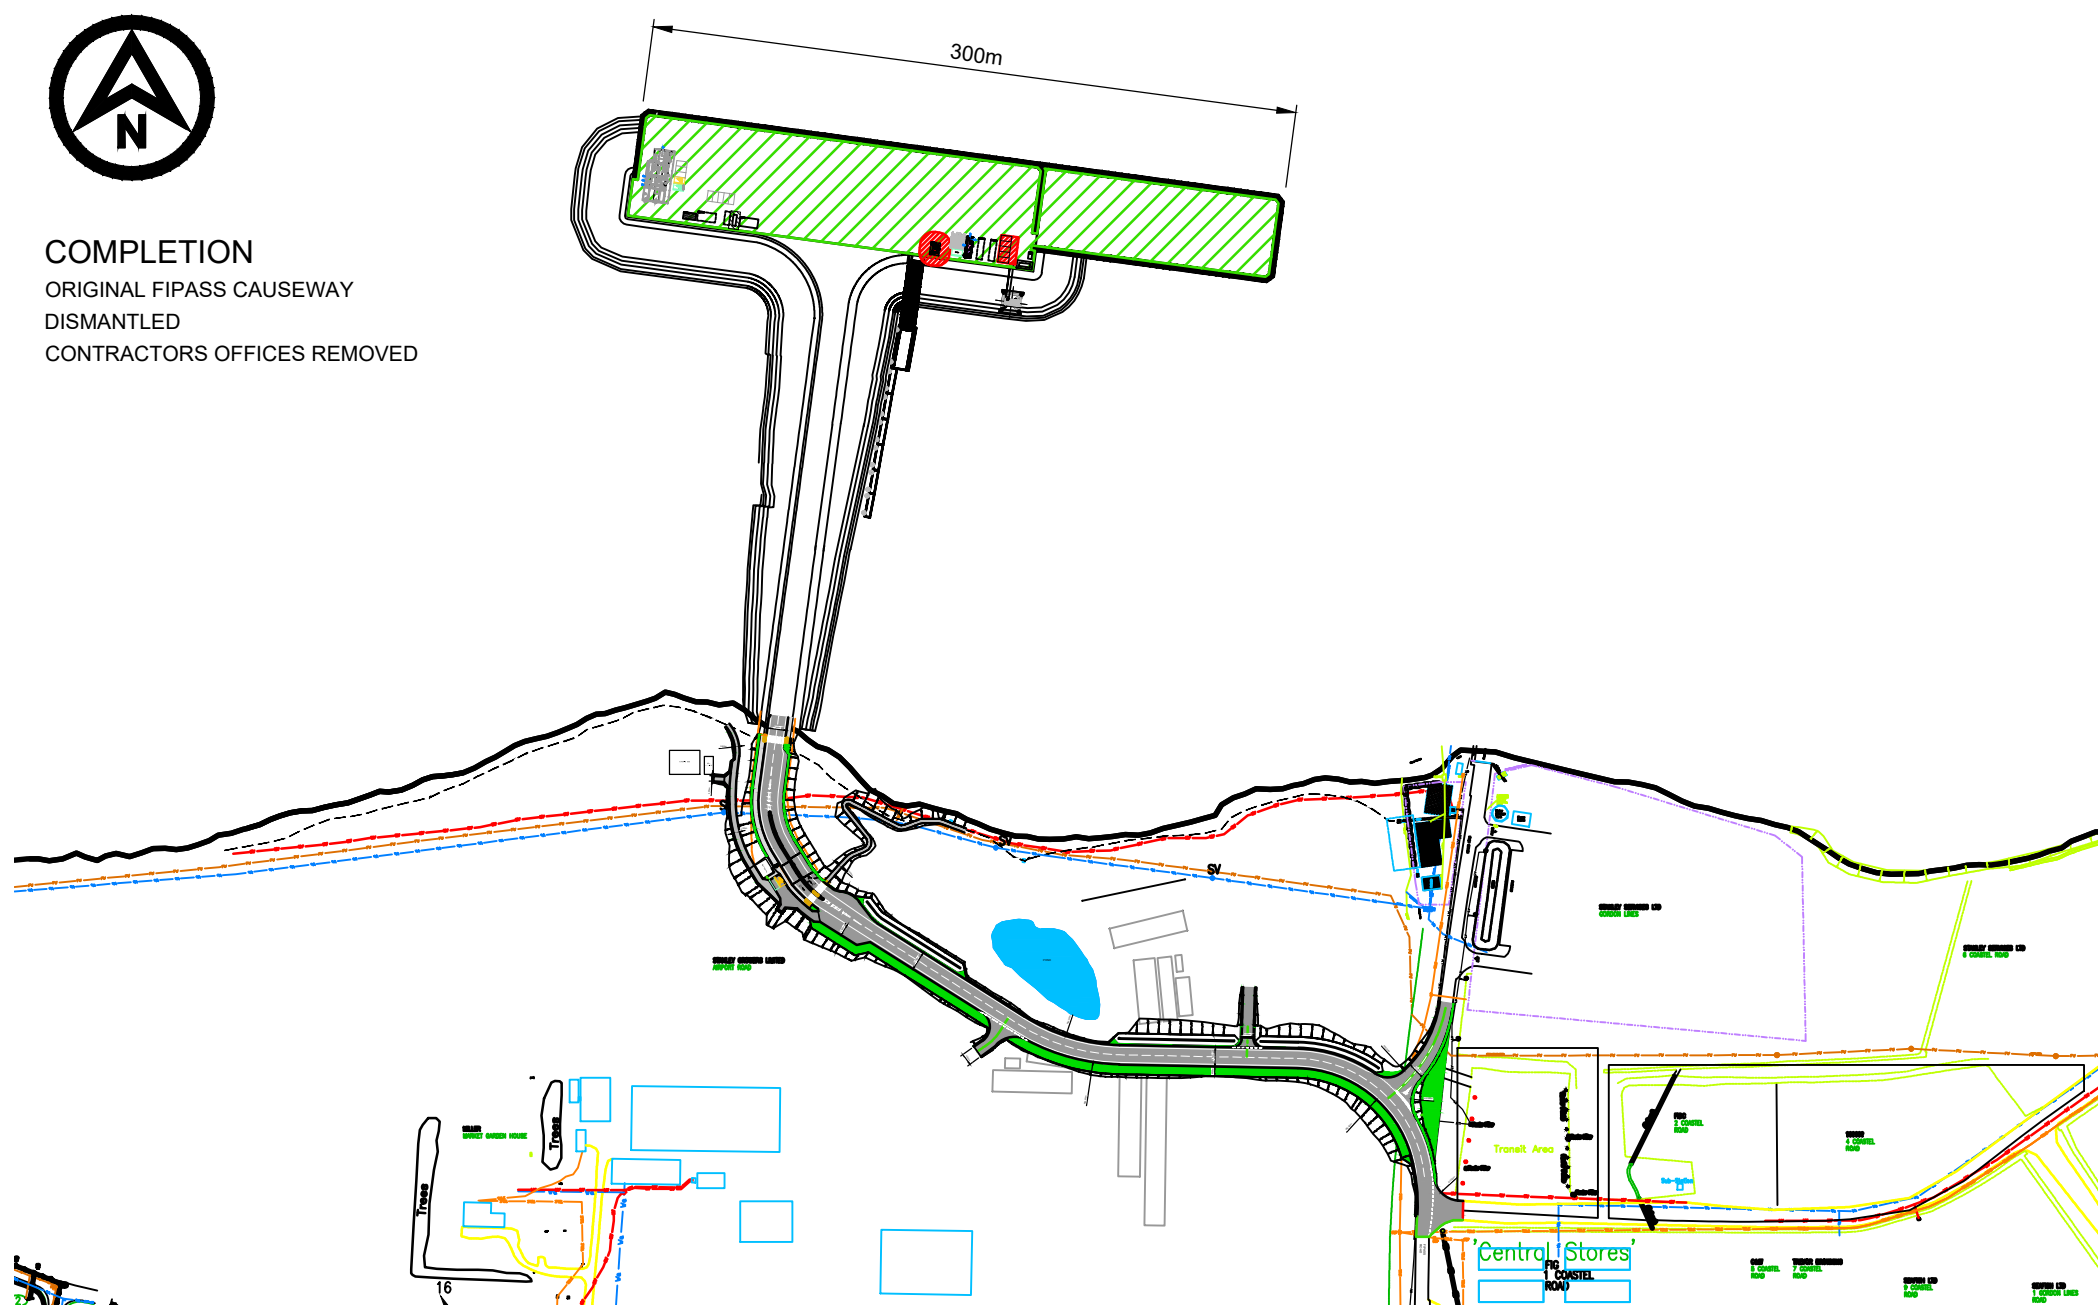
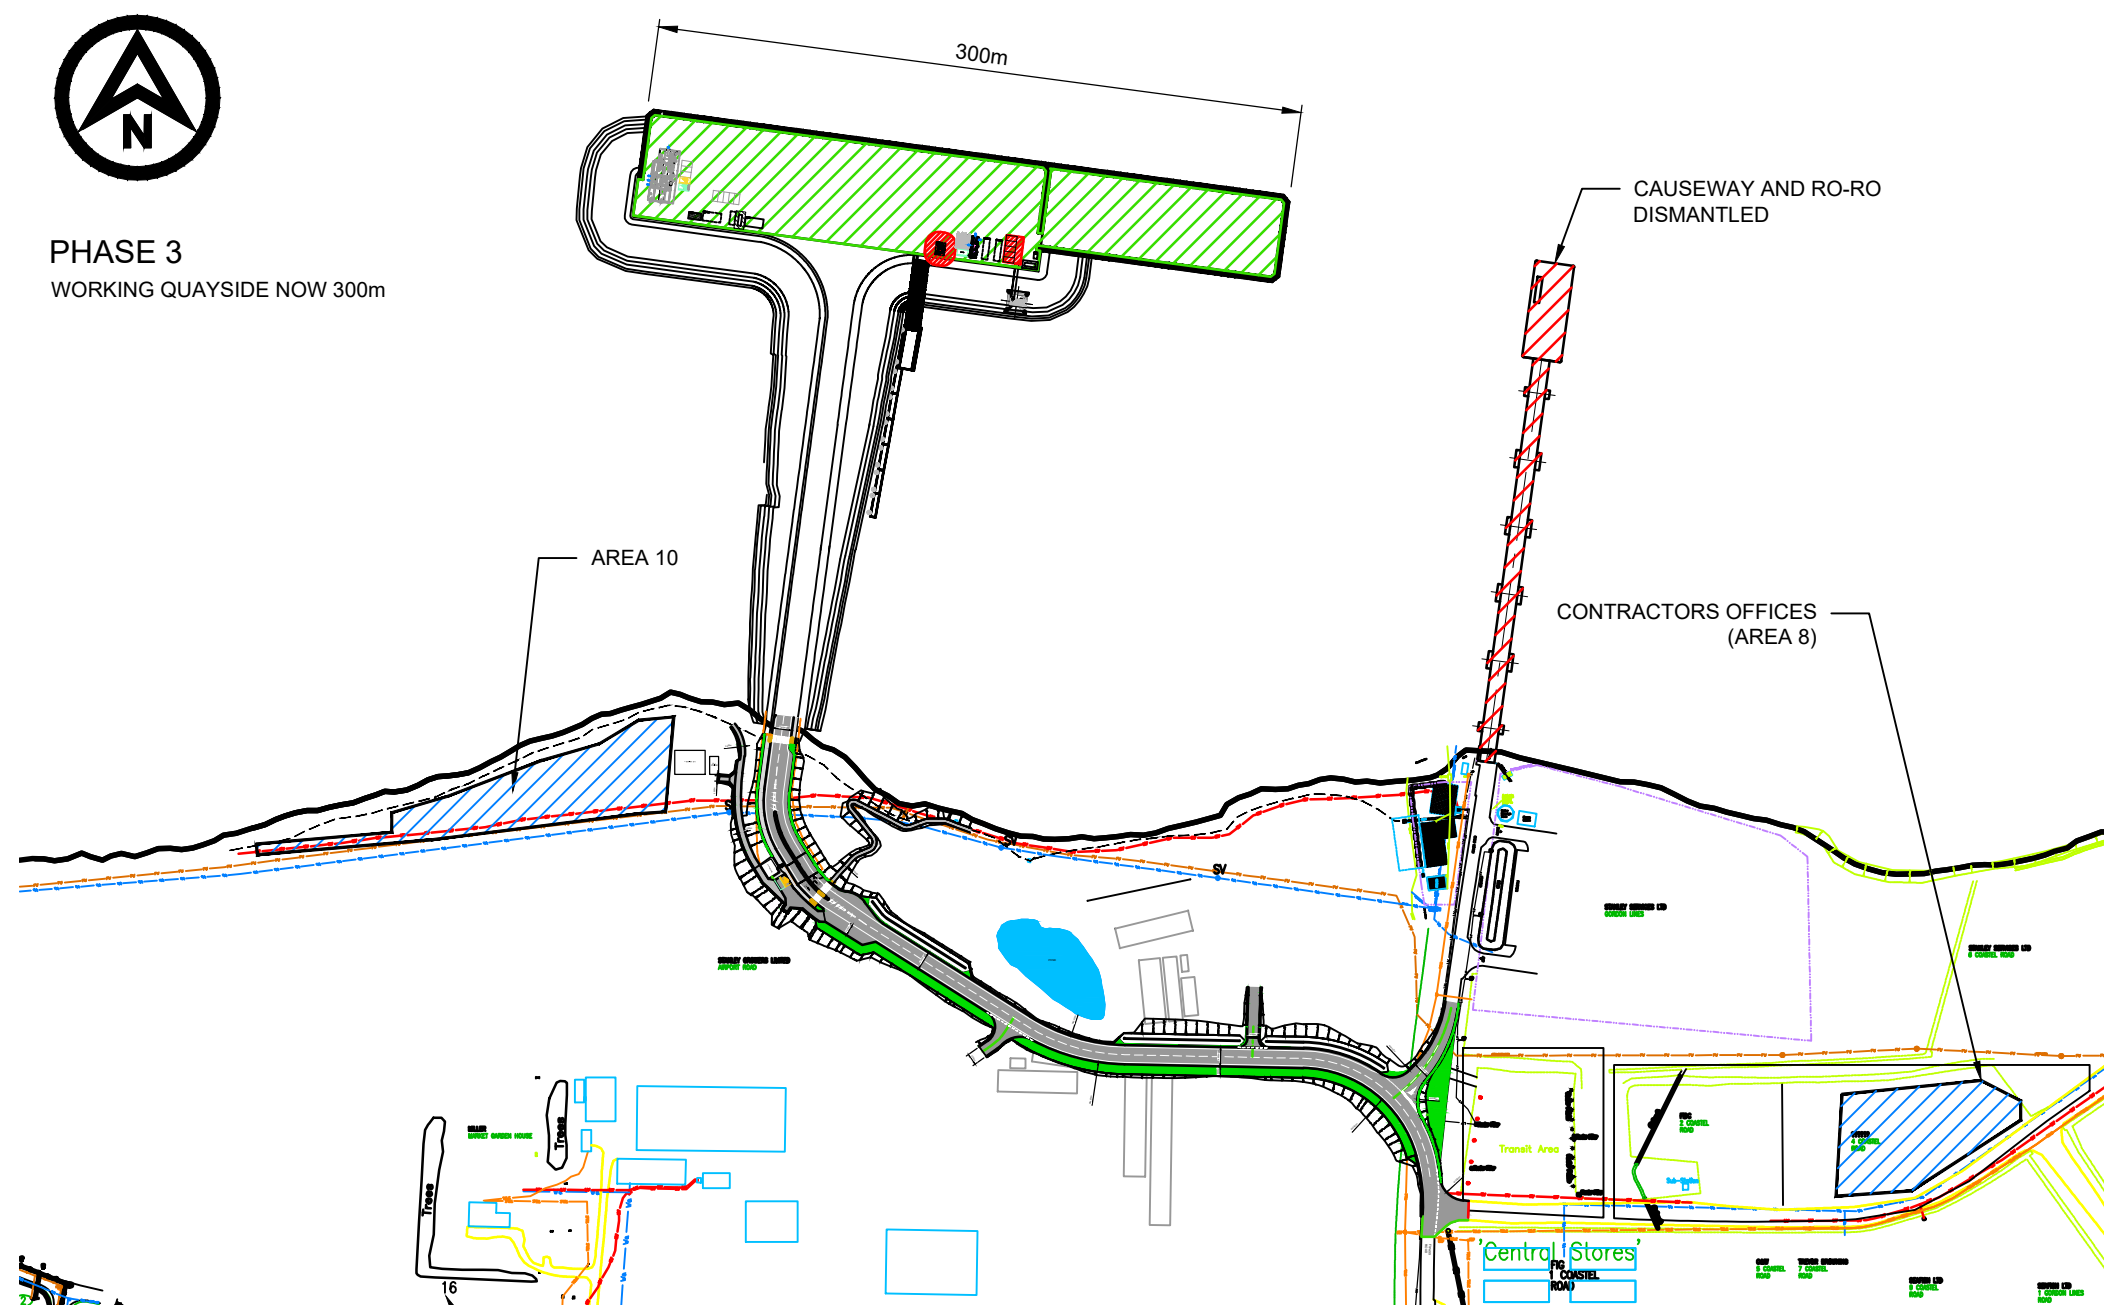
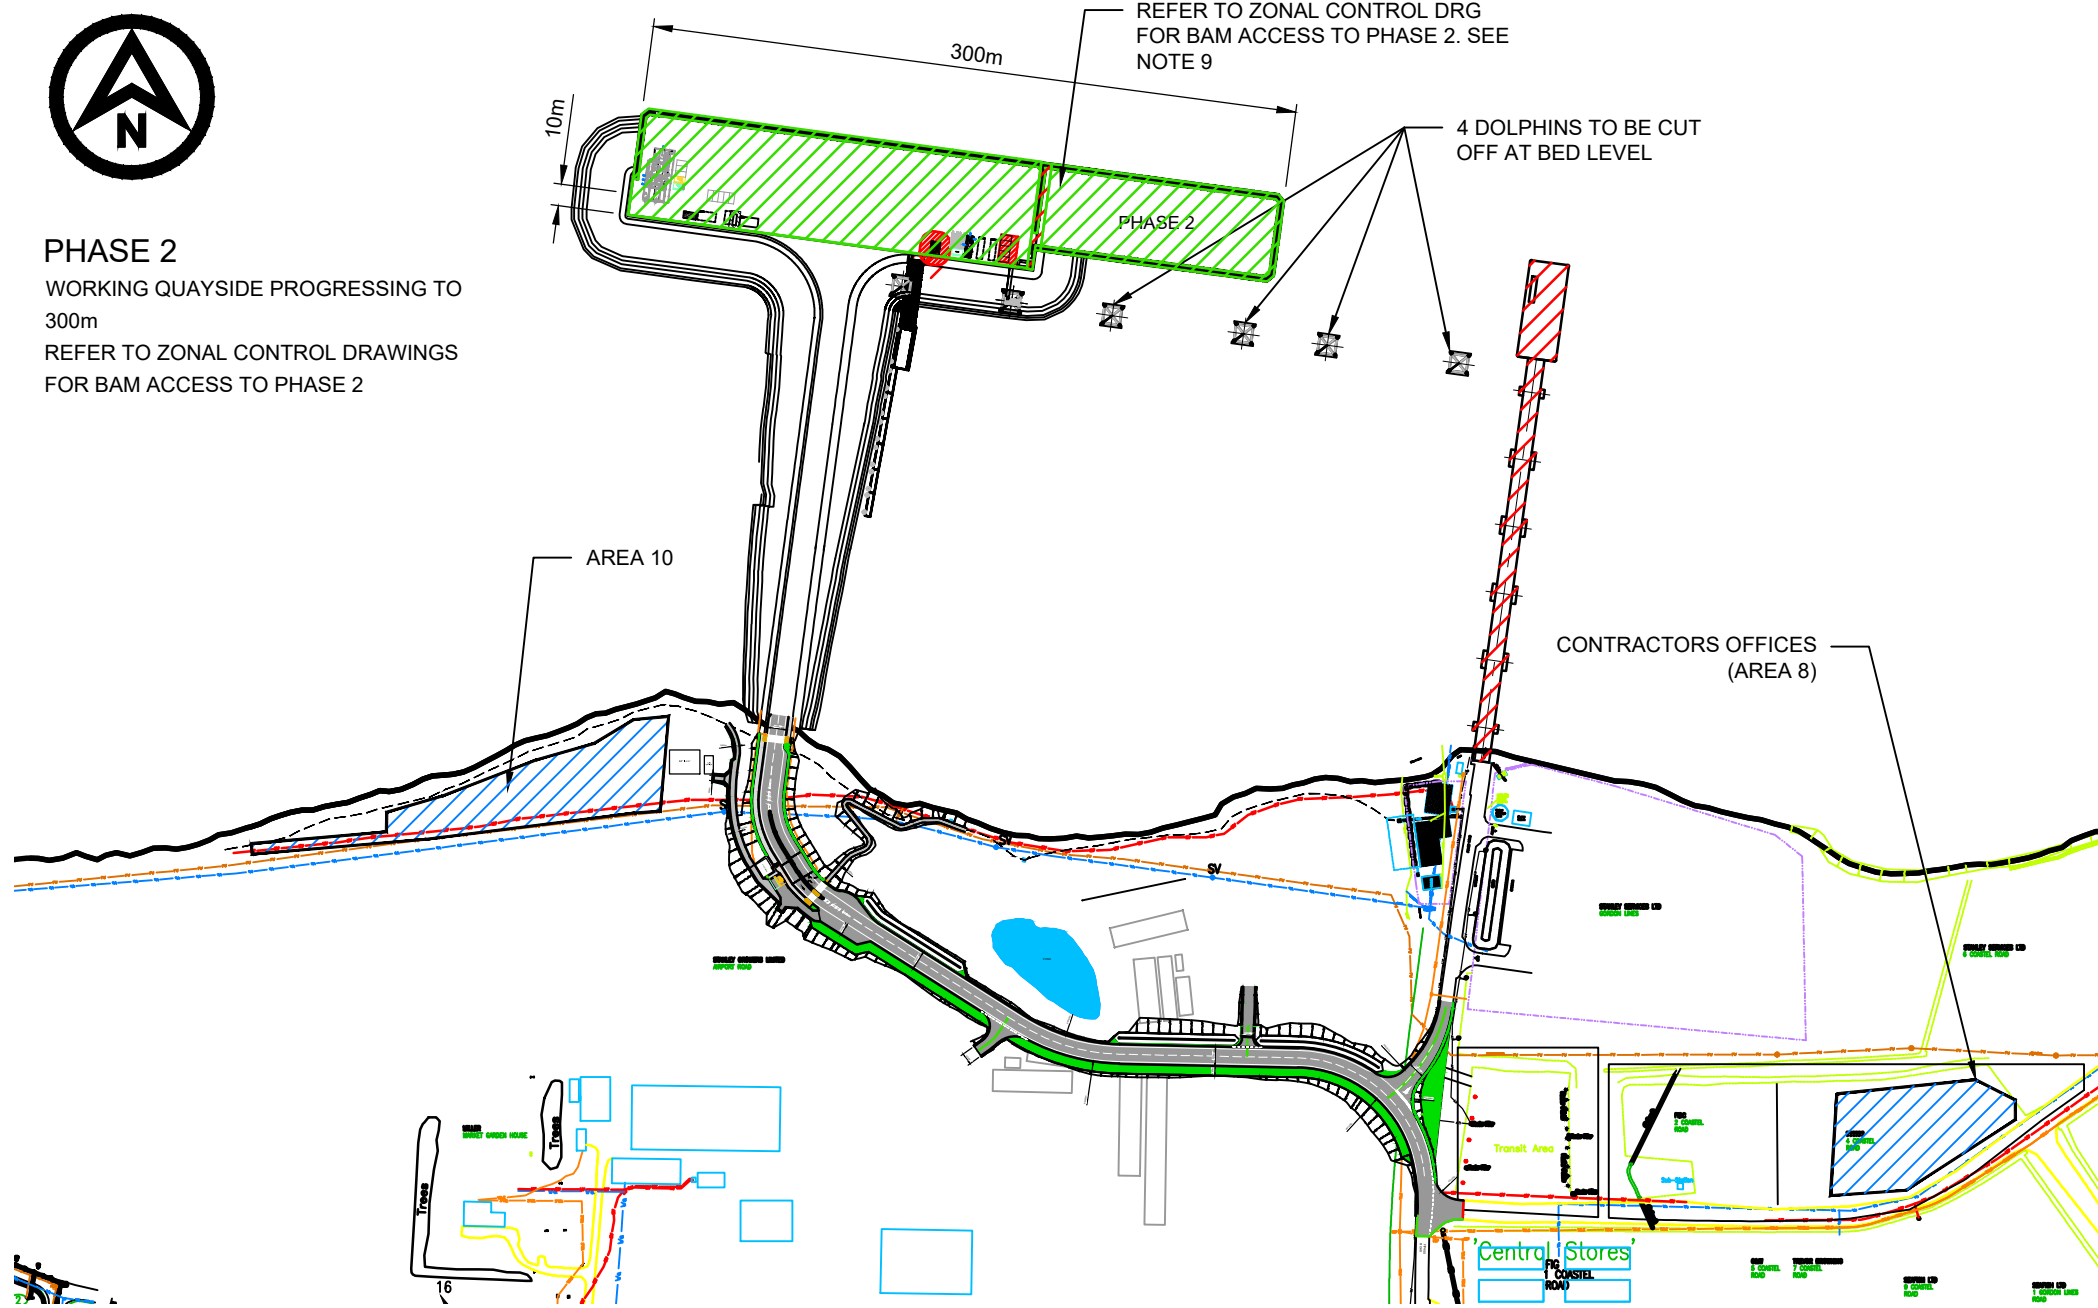
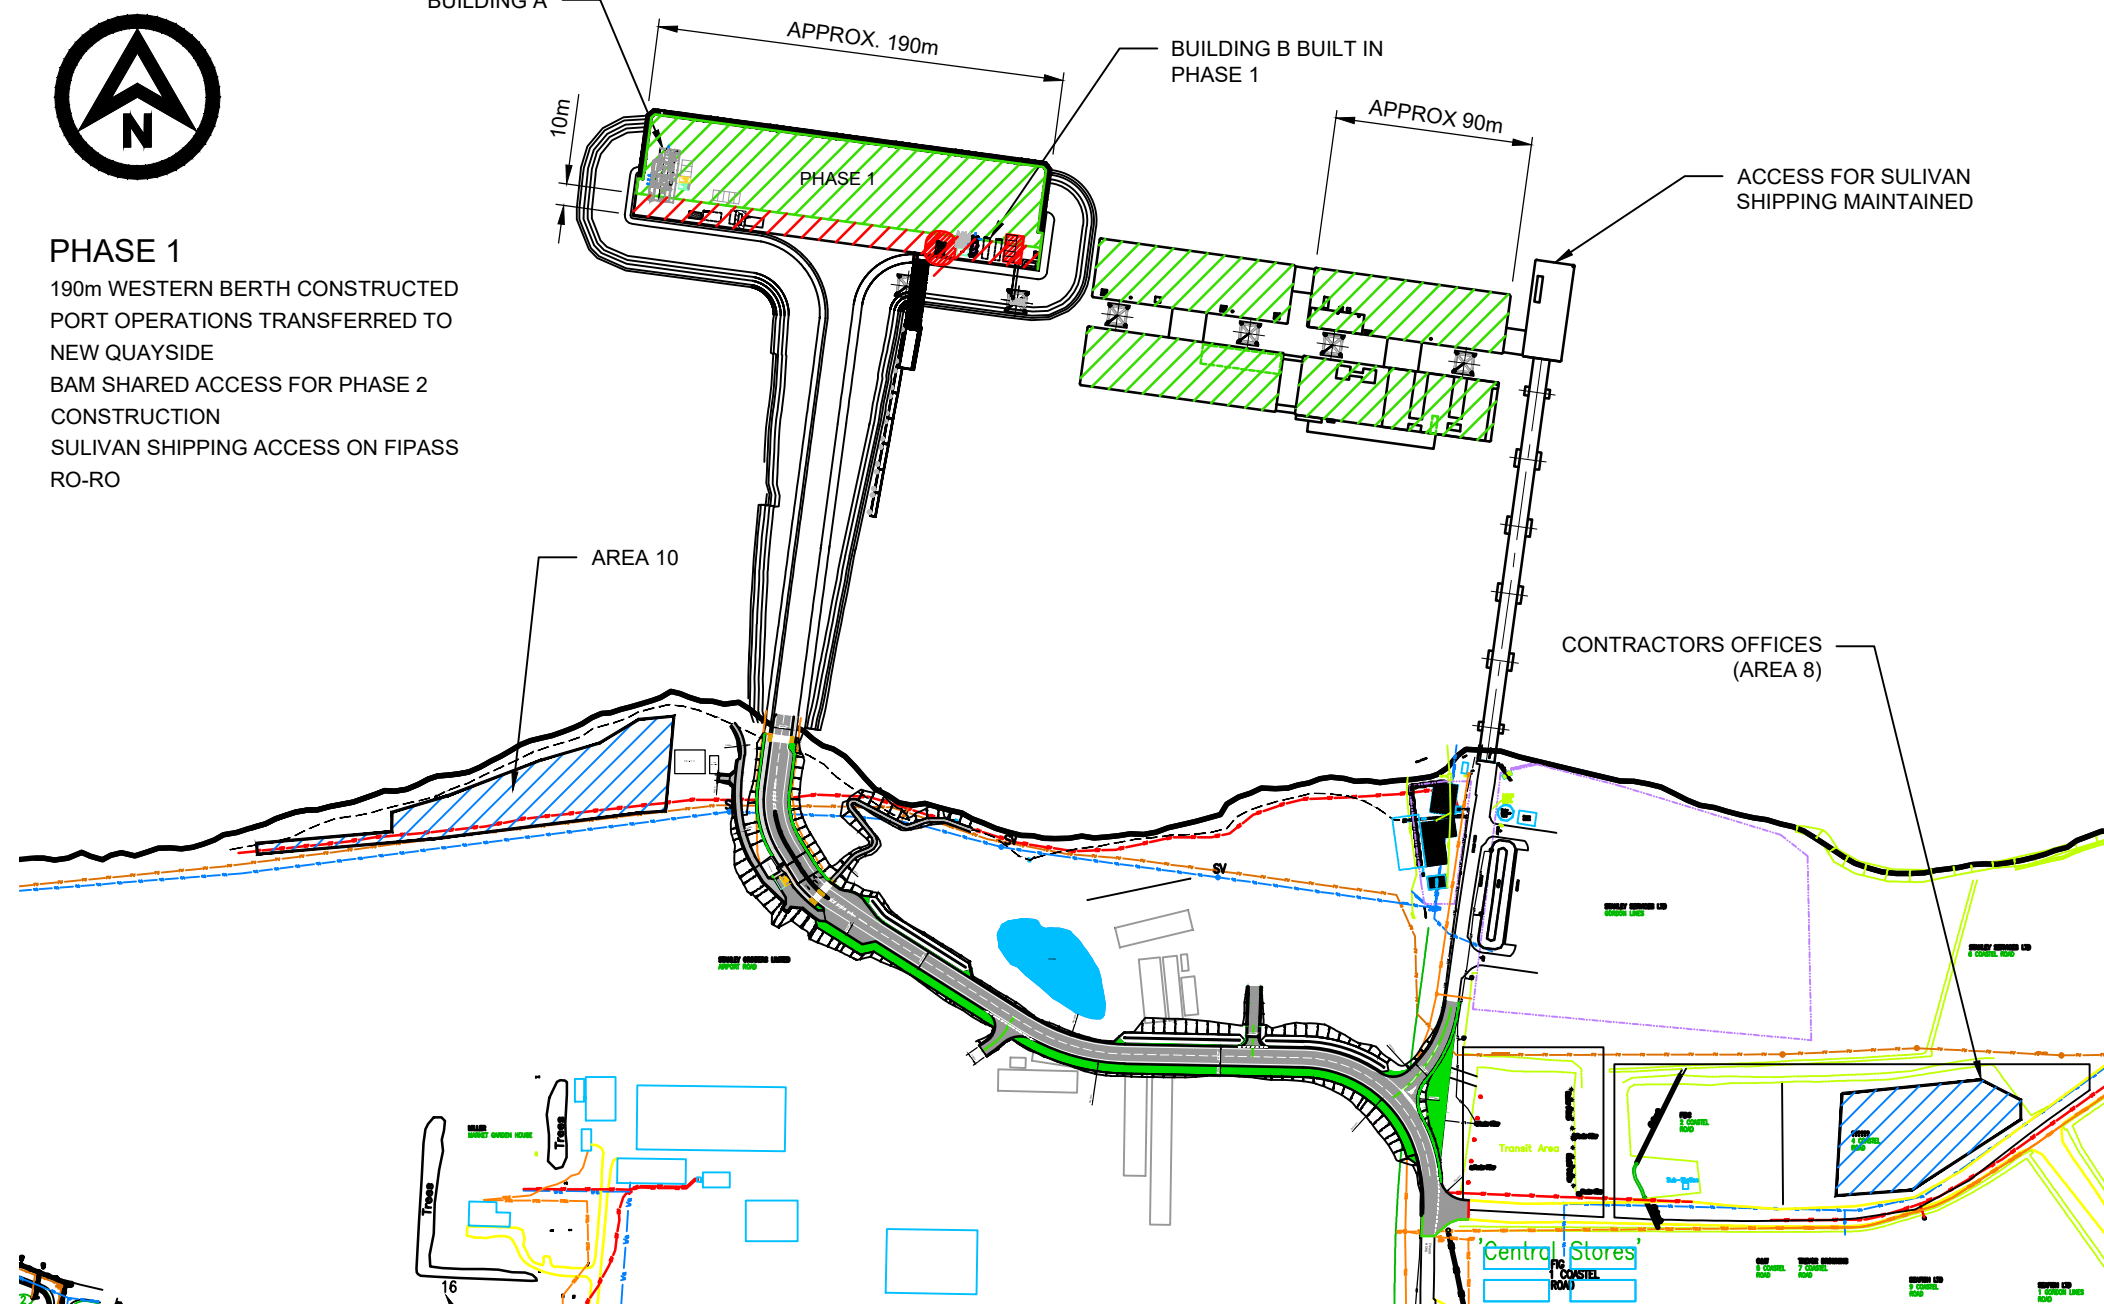
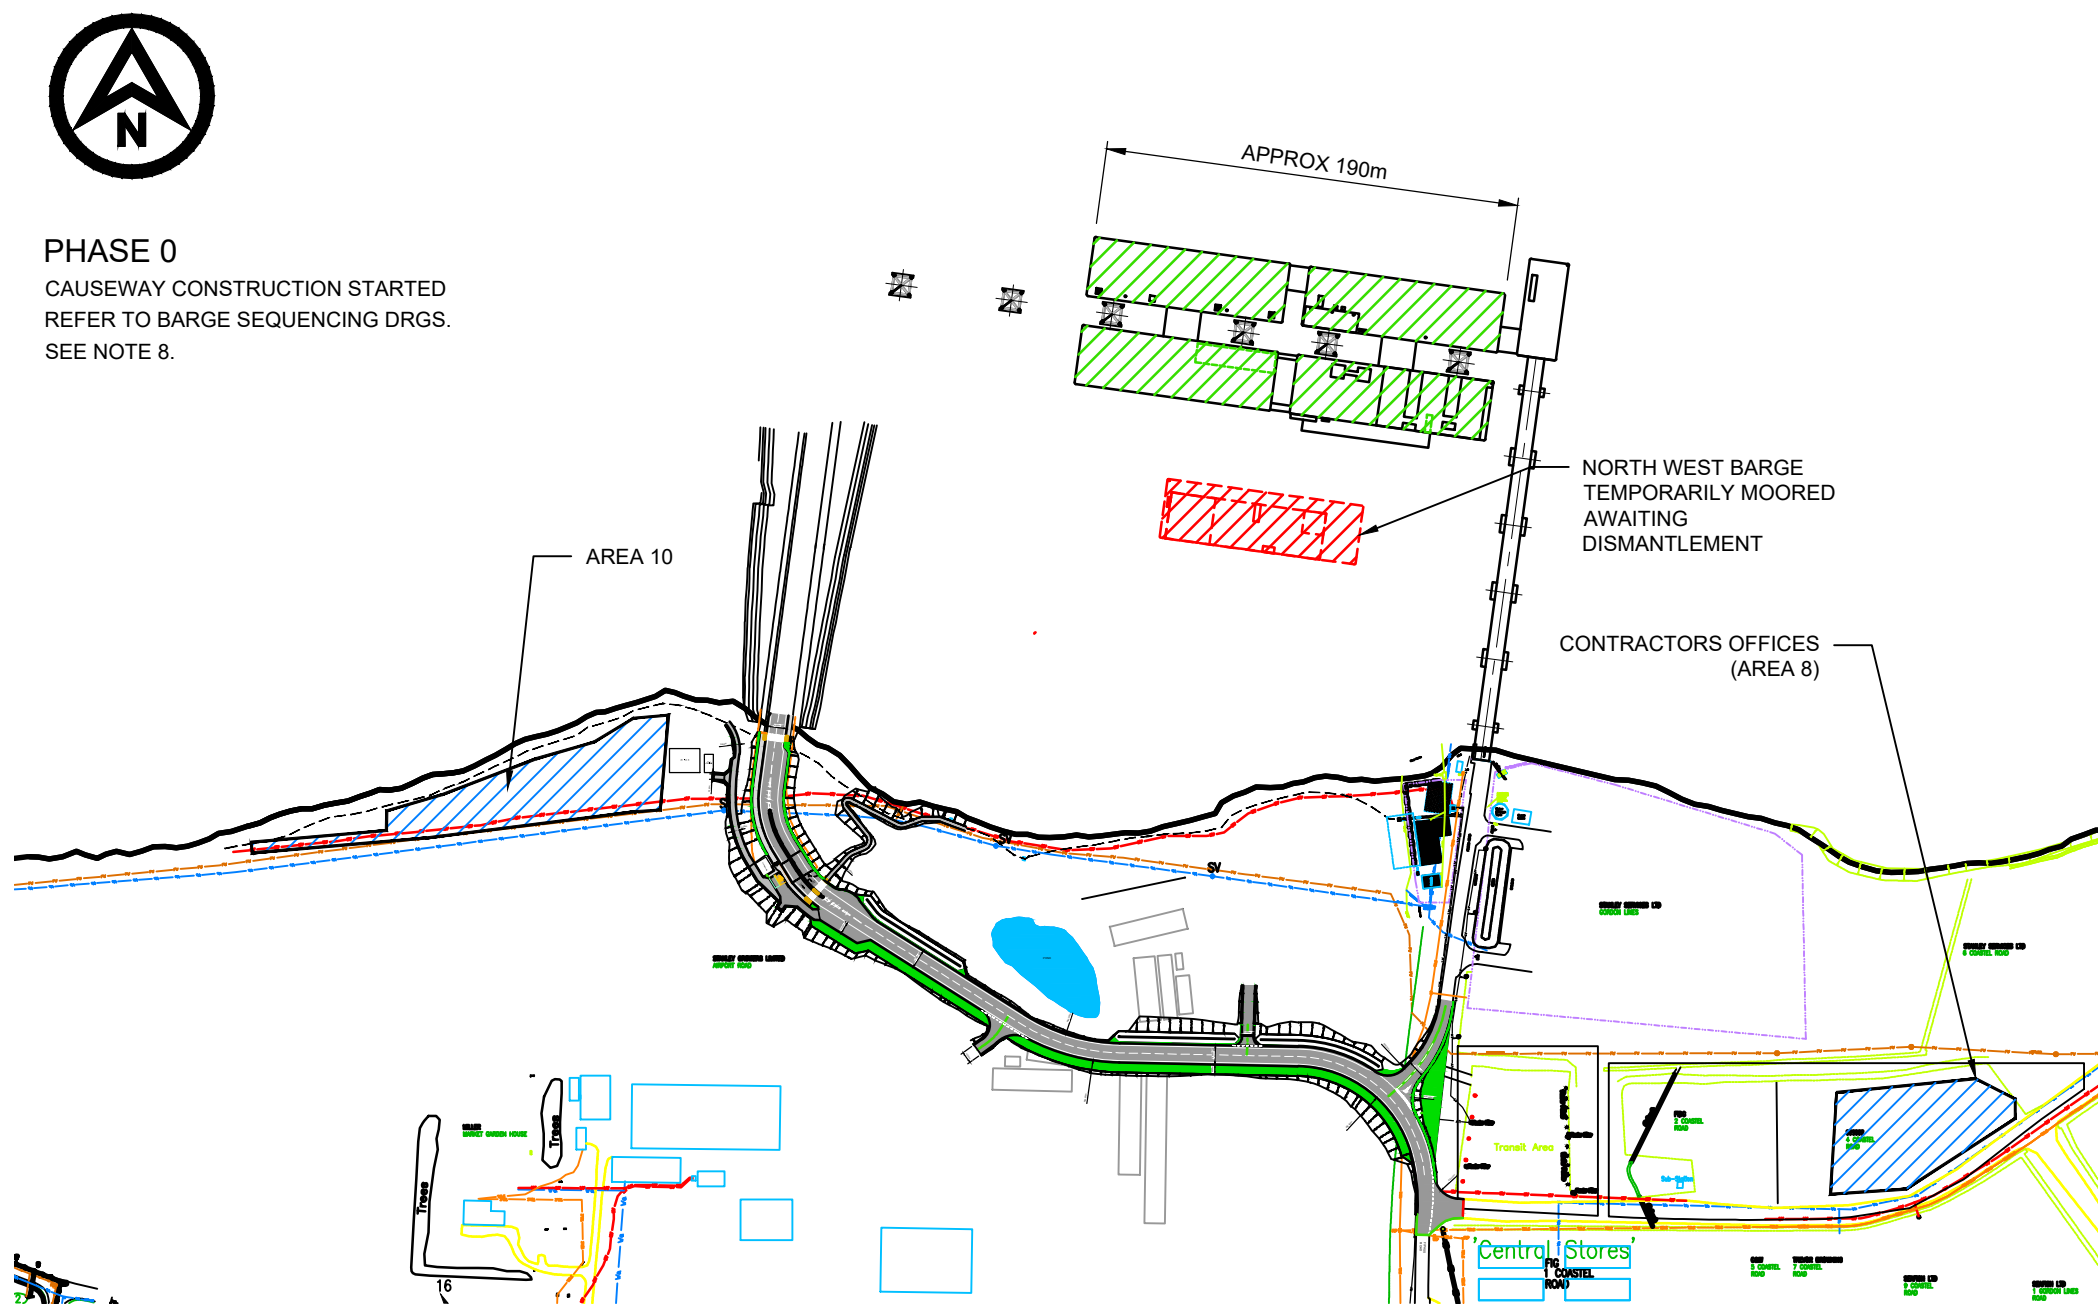


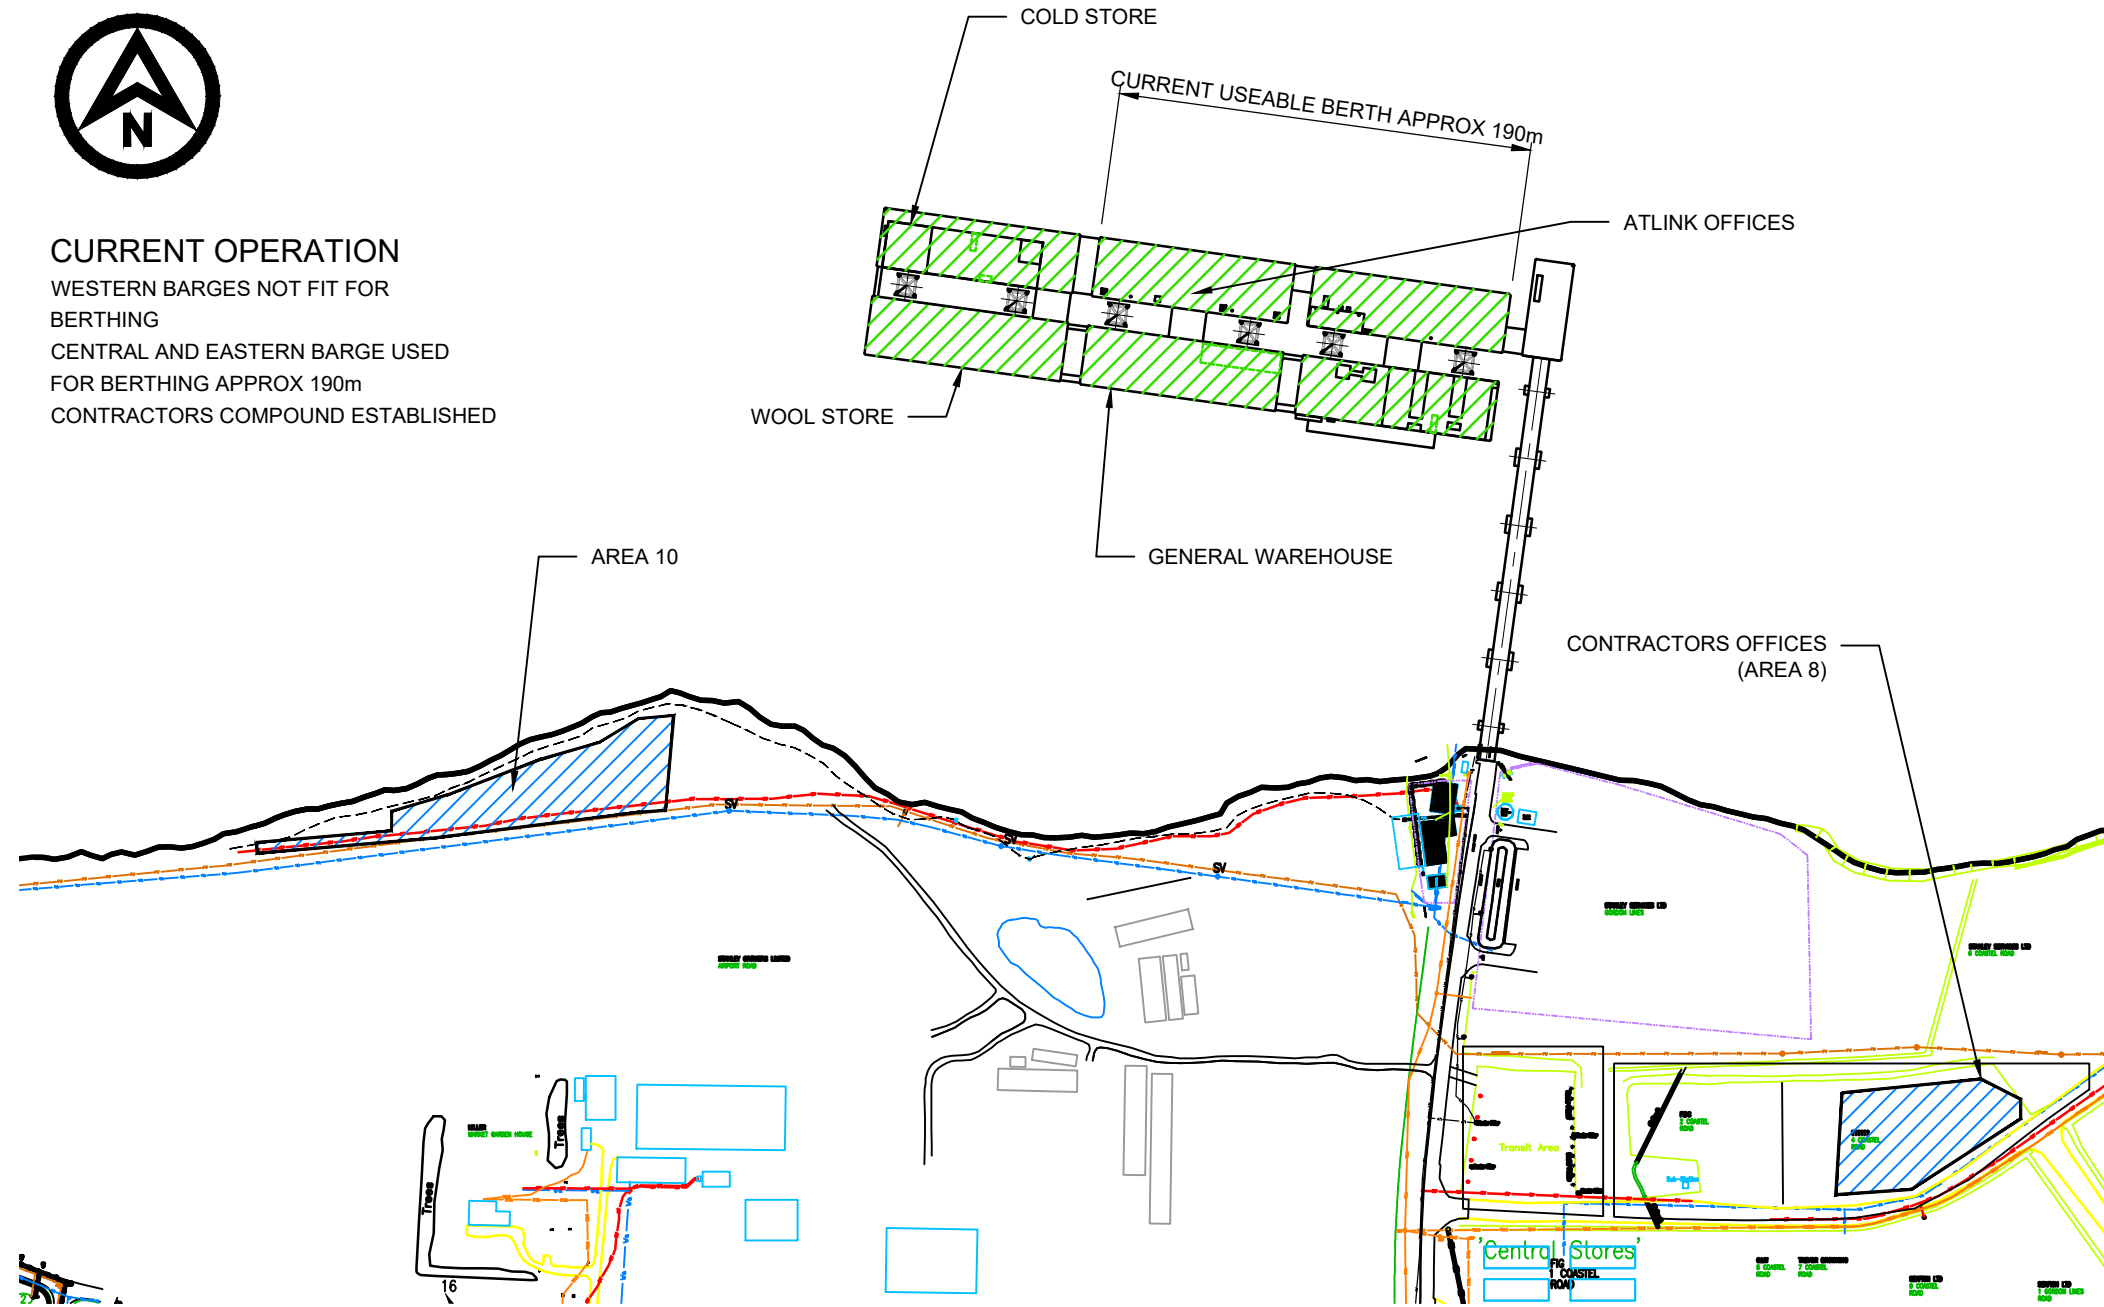

- NOTES
1. ALL DIMENSIONS ARE IN MILLIMETRES UNLESS NOTED OTHERWISE.

2. ALL LEVELS ARE IN METRES TO CHART DATUM (mCD) UNLESS NOTED OTHERWISE.

3. ALL COORDINATES RELATIVE TO SAPPERS HILL 1943 / UTM ZONE 21S.

4. DRAWING TO BE READ IN CONJUNCTION WITH THE DISMANTLING STRATEGY BAS2050-BNL-ZZ-YYY-RP-W-0002

4. FOR FURTHER DETAILS OF DISMANTLEMENT STRATEGY REFER TO DRAWING PB7829-RHD-MA-BA-DR-ME-0034.

5. DISMANTLEMENT STRATEGY ONLY COVER F.I.G ASSETS. SSL ASSETS AND DISMANTLEMENT TASKS ON FIPASS AND WITHIN THE TANK FARM ARE TO BE ACTIONED BY SSL. THIS INCLUDES DESIGN, CONSENTS AND DISMANTLING/RECYCLING/REUSING.

6. TO BE READ IN CONJUNCTION WITH PHASED DECANT DRAWINGS:
PB7829-RHD-ZZ-ZZ-DR-Z-5023
PB7829-RHD-ZZ-ZZ-DR-Z-5024
PB7829-RHD-ZZ-ZZ-DR-Z-5025
PB7829-RHD-ZZ-ZZ-DR-Z-5026
PB7829-RHD-ZZ-ZZ-DR-Z-5027

7. FOR FURTHER DETAILS OF THE TEMPORARY WORKS COORDINATION REFER TO DRG PB7829-RHD-ZZ-ZZ-DR-Z-5011.

8. FOR BARGE SEQUENCING DETAILS REFER TO DRGS
BAS2051-BNL-CE-QS-SK-W-0015
BAS2051-BNL-CE-QS-SK-W-0016
BAS2051-BNL-CE-QS-SK-W-0017
BAS2051-BNL-CE-QS-SK-W-0027
BAS2051-BNL-CE-QS-SK-W-0033

9. FOR ZONAL WORKING DIAGRAMS REFER TO DRG
BAS2051-BNL-CE-QS-SK-W-0026
BAS2051-BNL-CE-QS-SK-W-0028
BAS2051-BNL-CE-QS-SK-W-0029
BAS2051-BNL-CE-QS-SK-W-0031
BAS2051-BNL-CE-QS-SK-W-0034
BAS2051-BNL-CE-QS-SK-W-0043

KEY

BAM WORKING SPACE

AREA AVAILABLE FOR PORT USE

CONTRACTOR COMPOUND AREAS

NOT FOR CONSTRUCTION

P06	25.08.22	SUITABLE FOR PLANNING DETERMINATION	CH	DP	RCBP
P05	18.08.22	SUITABLE FOR PLANNING DETERMINATION	CH	DP	RCBP
P04	08.12.21	ADDRESSING BAM COMMENTS	CH	DP	RCBP
P03	01.12.21	ADDRESSING BAM COMMENTS	BM	CH	DP
P02	22.03.21	ADDRESSING BAM COMMENTS	CH	DP	RCBP
P01	15.03.21	FOR INFORMATION	CH	DP	RCBP
REV	DATE	DESCRIPTION	BY	CHK	APP

REVISIONS

CLIENT

PROJECT

NEW PORT FACILITY AT THE FALKLAND ISLANDS

TITLE

STAGING AND PHASING DRAWING

Marlborough House, Marlborough Crescent
Newcastle upon Tyne, NE1 4EE
Tel +44(0)191 2111300
Email: info.newcastle@rhdhv.com
Website: www.royalhaskoningdhv.com

Royal HaskoningDHV

Enhancing Society Together

DRAWN	CH	CHECKED	DP	APPROVED	RCBP
DATE	11.03.21	SCALE	N.T.S	RHDHV DRAWING No: PB7829-RHD-MA-BA-DR-ME-0033	
BAM DRAWING No.	BAS2051-RHD-MA-BA-DR-ME-0033	SUITABILITY	S4	REVISION	P06

© HaskoningDHV UK Limited