


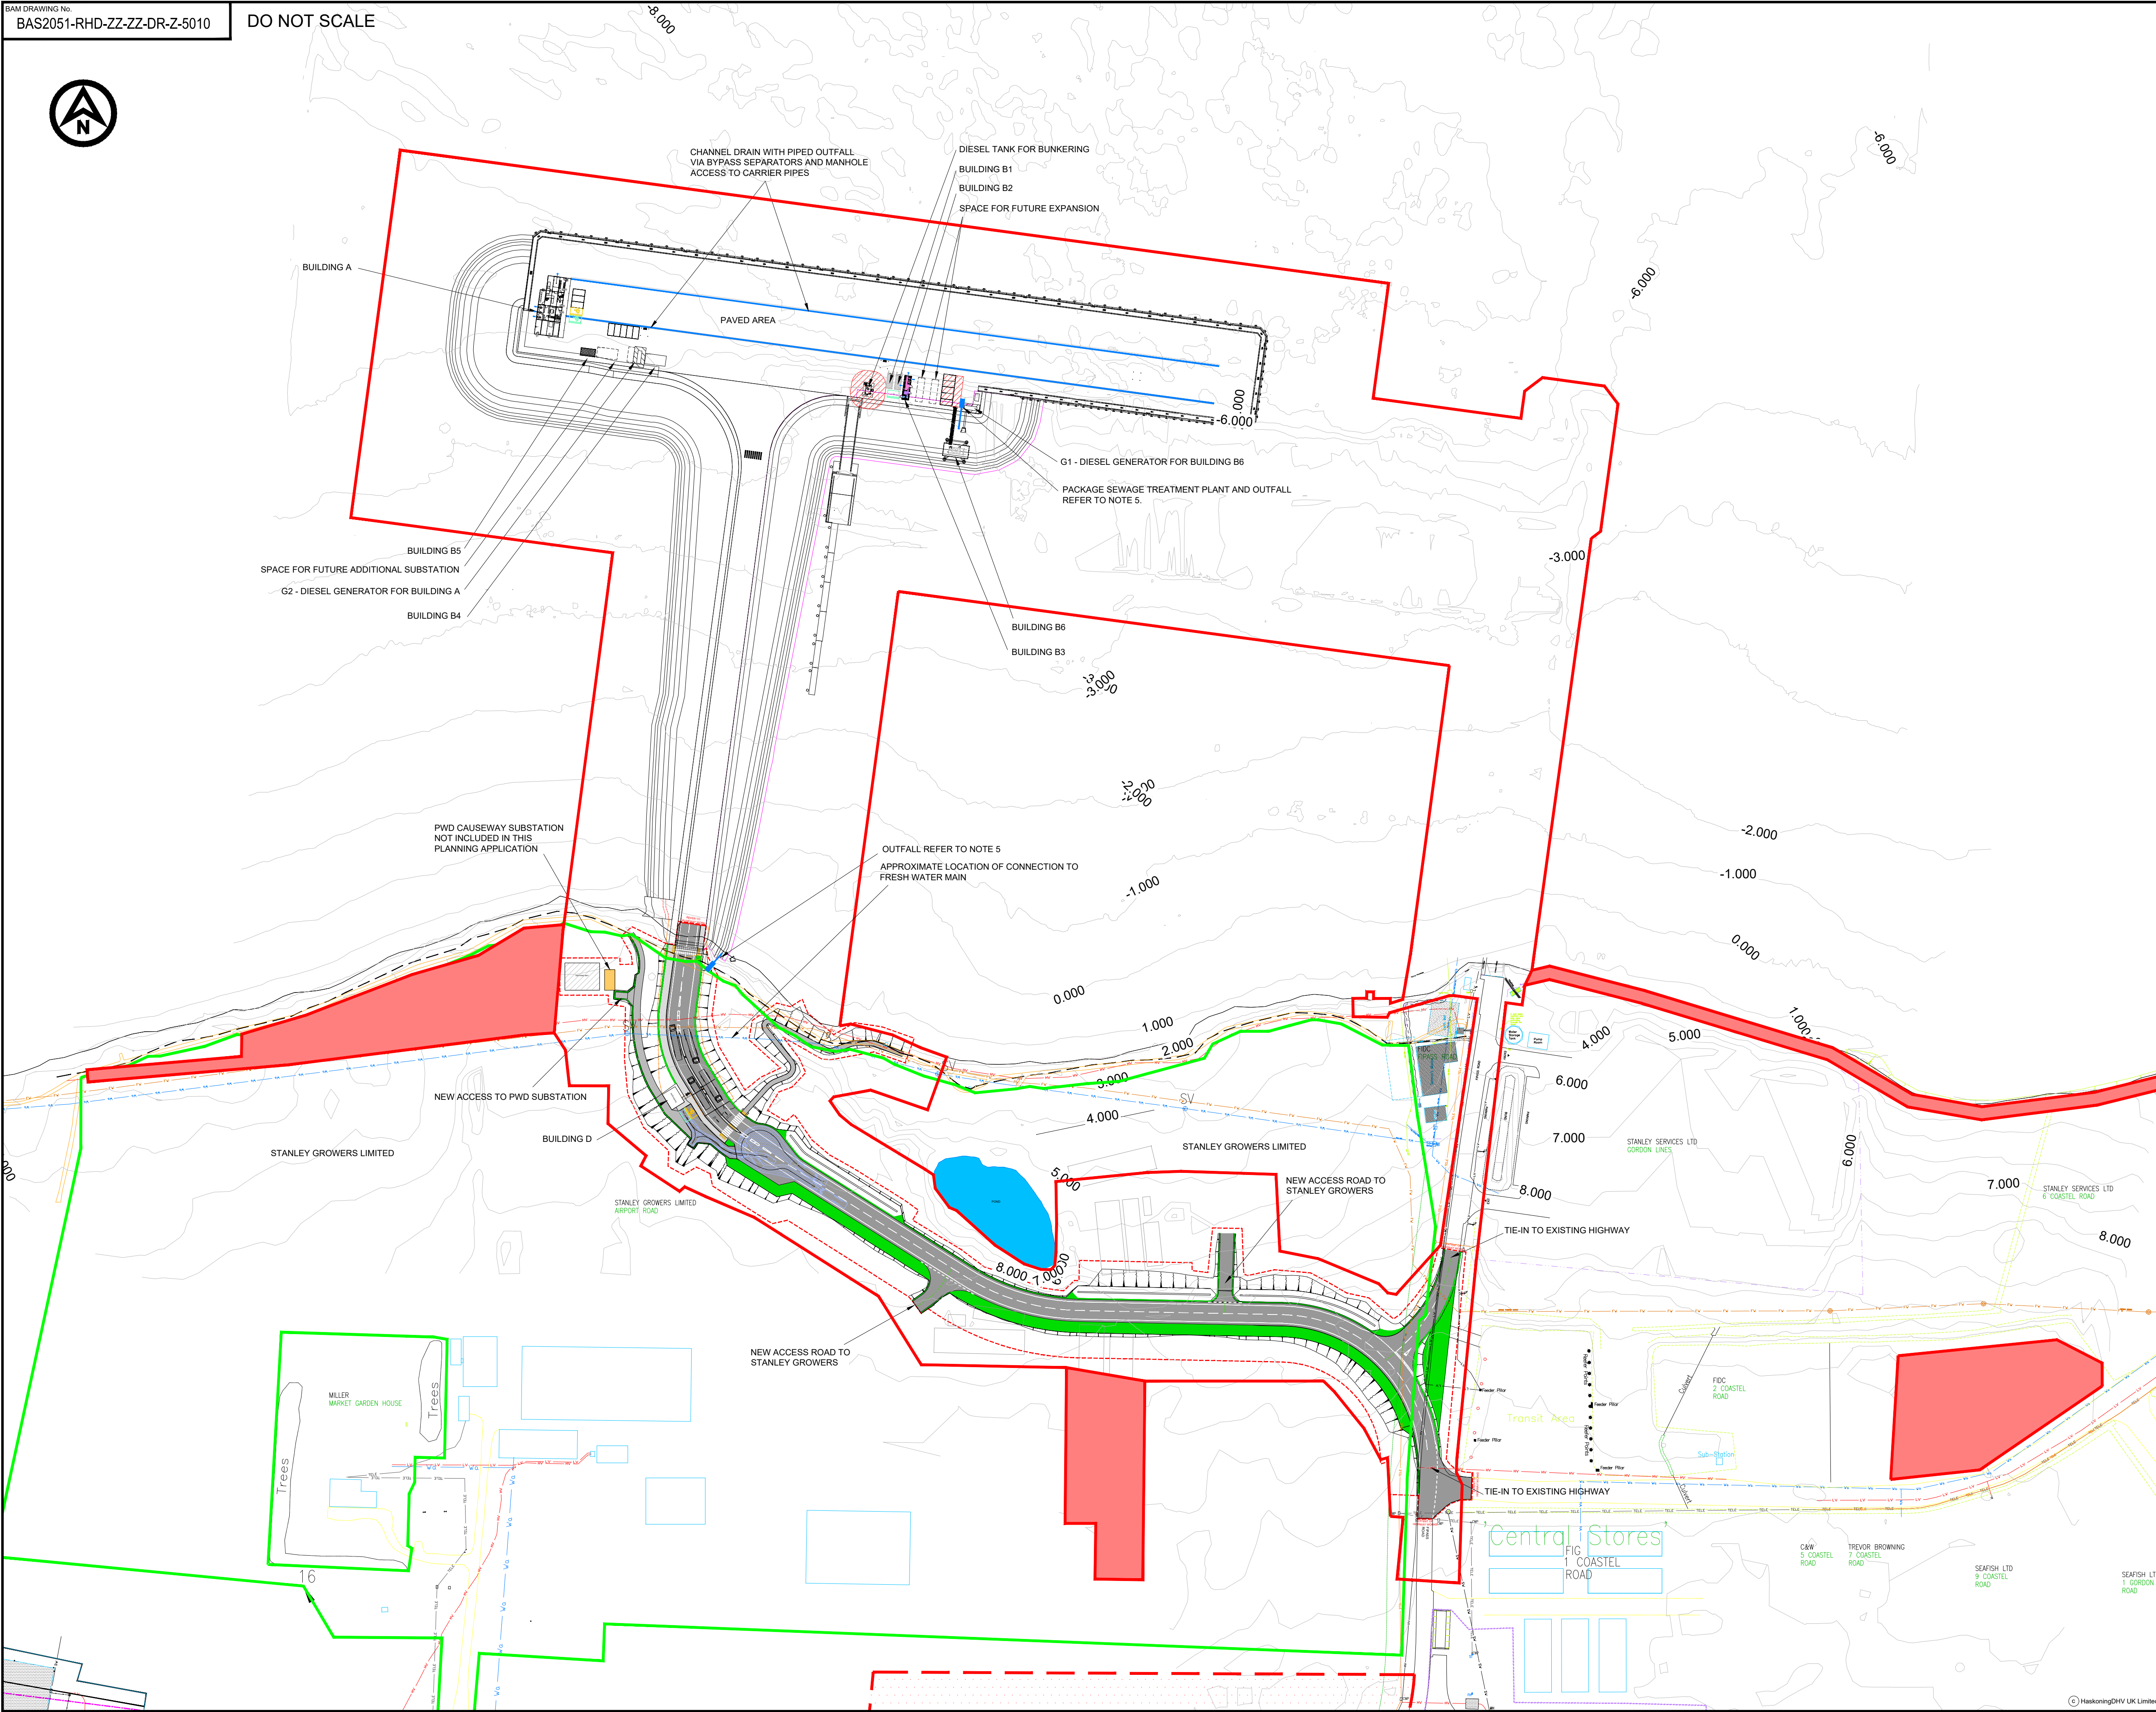

- NOTES
- ALL DIMENSIONS ARE IN MILLIMETRES UNLESS NOTED OTHERWISE.
 - ALL LEVELS ARE IN METRES TO CHART DATUM (mCD) UNLESS NOTED OTHERWISE.
 - ALL COORDINATES RELATIVE TO SAPPERS HILL 1943 / UTM ZONE 21S.
 - FOR LAND OWNERSHIP REFER TO DRAWING NO. PB7829-RHD-ZZ-ZZ-DR-Z-5012.
 - WASTEWATER IS GENERATED IN BUILDINGS A, B3 AND D. THESE BUILDINGS ARE SERVED BY DEDICATED PACKAGED SEWAGE TREATMENT PLANTS. THE PLANTS DISCHARGE TREATED WATER TO THE SURFACE DRAINAGE NETWORK AND FROM THERE TO THE OUTFALLS INDICATED. THERE IS NO CONNECTION TO THE PWD SEWER.

BUILDING SCHEDULE	
REF	NAME
A	FACILITIES BUILDING
B1	STORES 1
B2	STORES 2
B3	WELFARE BLOCK
B4	QUAY SUBSTATION
B5	REFUSE SKIPS AREA
B6	FIRE PUMPHOUSE CONTAINER
D	GATEHOUSE
G1	DIESEL GENERATOR FOR BUILDING B6
G2	DIESEL GENERATOR FOR BUILDING A

- LEGEND
- PLANNING APPLICATION BOUNDARY
 - PLANNING APPLICATION BOUNDARY LAND REQUIRED TO SUPPORT CONSTRUCTION PHASE
 - ADJOINING PLOTS LEASE BOUNDARY

NOT FOR CONSTRUCTION

REV	DATE	DESCRIPTION	BY	CHK	APP
P10	25.08.22	FOR PLANNING PERMISSION	CH	DP	RCBP
P09	18.08.22	FOR PLANNING PERMISSION	CH	DP	RCBP
P08	11.07.22	FOR PLANNING PERMISSION - SCUTTLING & WORKING BARGES	CH	DP	RCBP
P07	23.06.22	FOR PLANNING PERMISSION - SCUTTLING & WORKING BARGES	CH	DP	RCBP
P06	14.06.22	CONSENTED SCHEME (MAIN APPLICATION)	CH	DP	RCBP
P05	27.01.22	FOR PLANNING PERMISSION	CH	DP	RCBP
P04	19.01.22	FOR PLANNING PERMISSION	CH	DP	RCBP
P03	12.01.22	FOR PLANNING PERMISSION	CH	DP	RCBP
P02	06.12.21	FOR PLANNING PERMISSION	CH	DP	RCBP
P01	25.11.21	FOR PLANNING PERMISSION	CH	DP	RCBP

CLIENT



PROJECT
NEW PORT FACILITY AT THE FALKLAND ISLANDS

TITLE
SITE BLOCK PLAN

Royal HaskoningDHV
Enhancing Society Together

Marlborough House, Marlborough Crescent,
Newcastle upon Tyne, NE1 4EE
Tel +44(0)191 2111300
Email: info.newcastle@rhdhv.com
Website: www.royalhaskoningdhv.com

DRAWN	CH	CHECKED	DP	APPROVED	RCBP
DATE	18.11.21	SCALE	1:1250	RHDHV DRAWING No.	PB7829-RHD-ZZ-ZZ-DR-Z-5010
BAM DRAWING No.	BAS2051-RHD-ZZ-ZZ-DR-Z-5010	SUITABILITY	S4	REVISION	P10